


CODE:02 04 10/12

DATE :04/12/2000

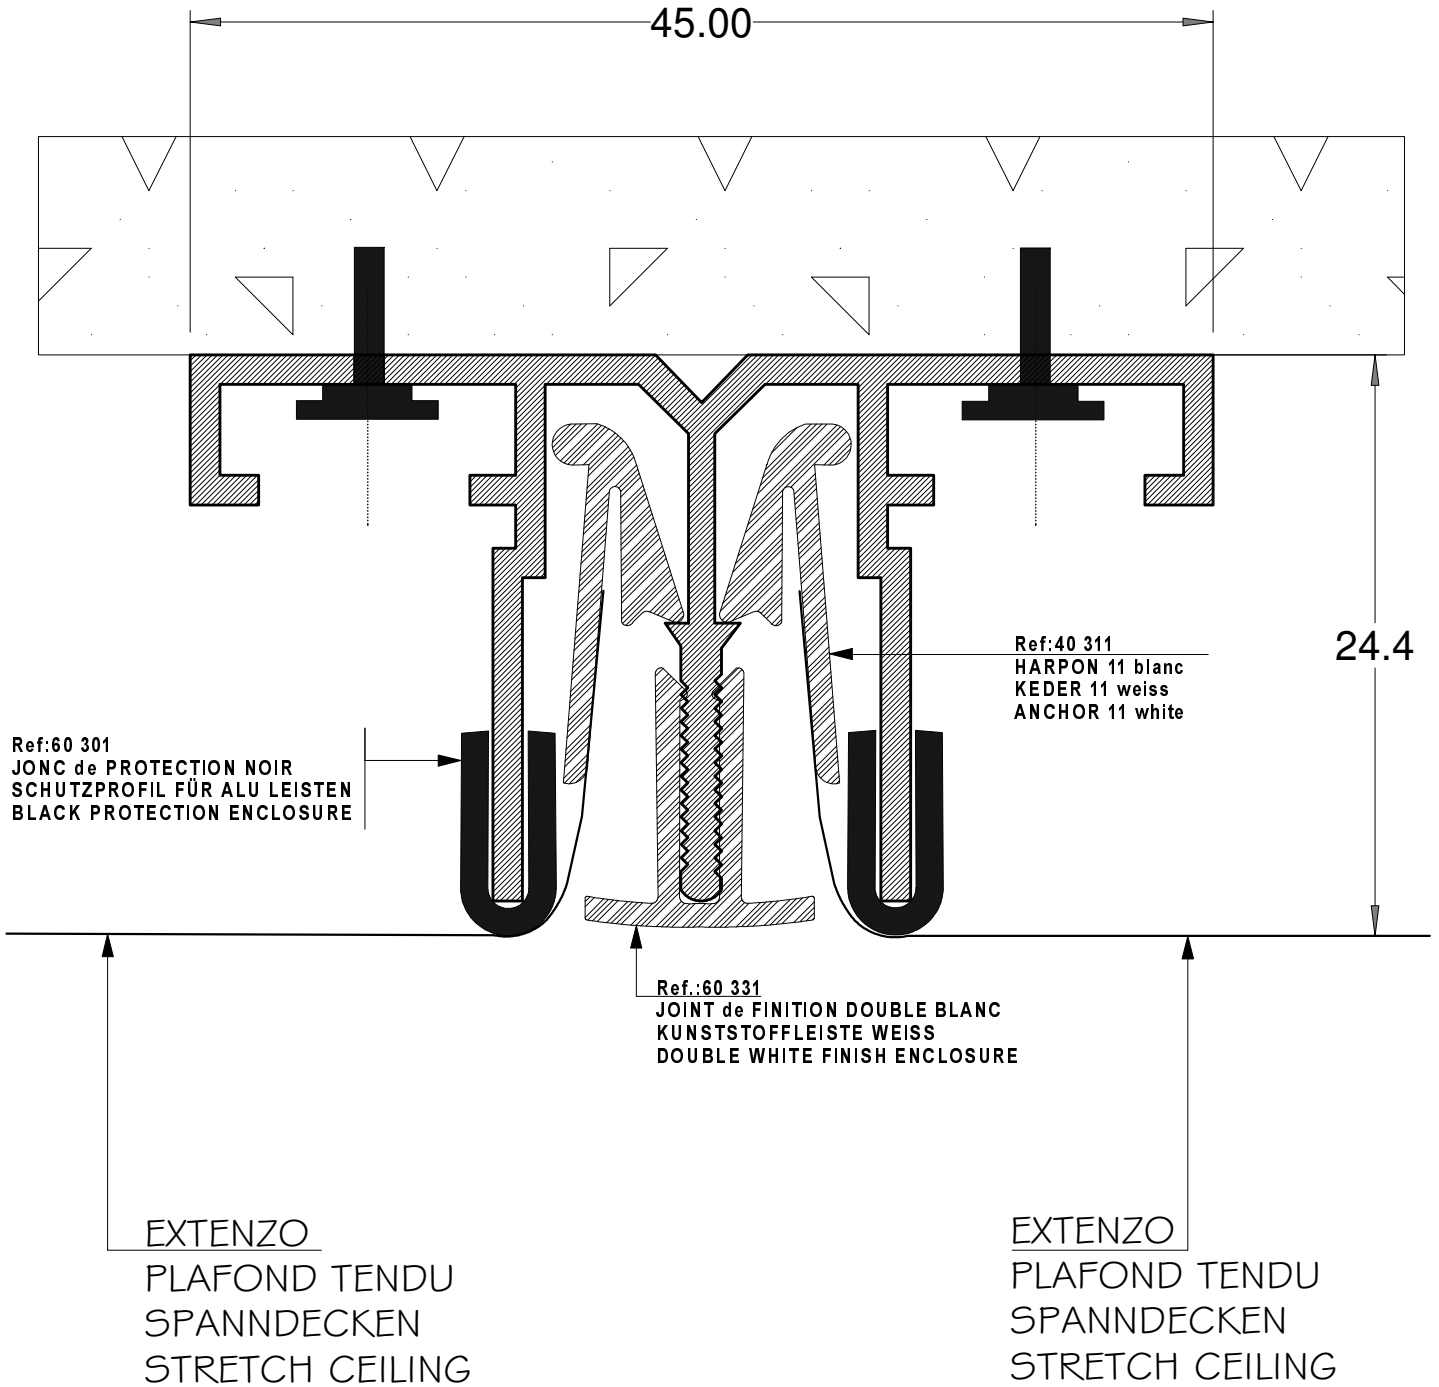

PROFILE ALUminium
SEPARATEUR INVISIBLE LNA

Ref.:60 33

TRENNPROFIL ALU EBS
NORMAL

Ref.:60 33

NON-VISIBLE ALUminium
SEPARATOR FRAME

Ref.:60 33

Dessinateur:EMEL L. Echelle:3/1

